






1 East Elevation
1 : 450

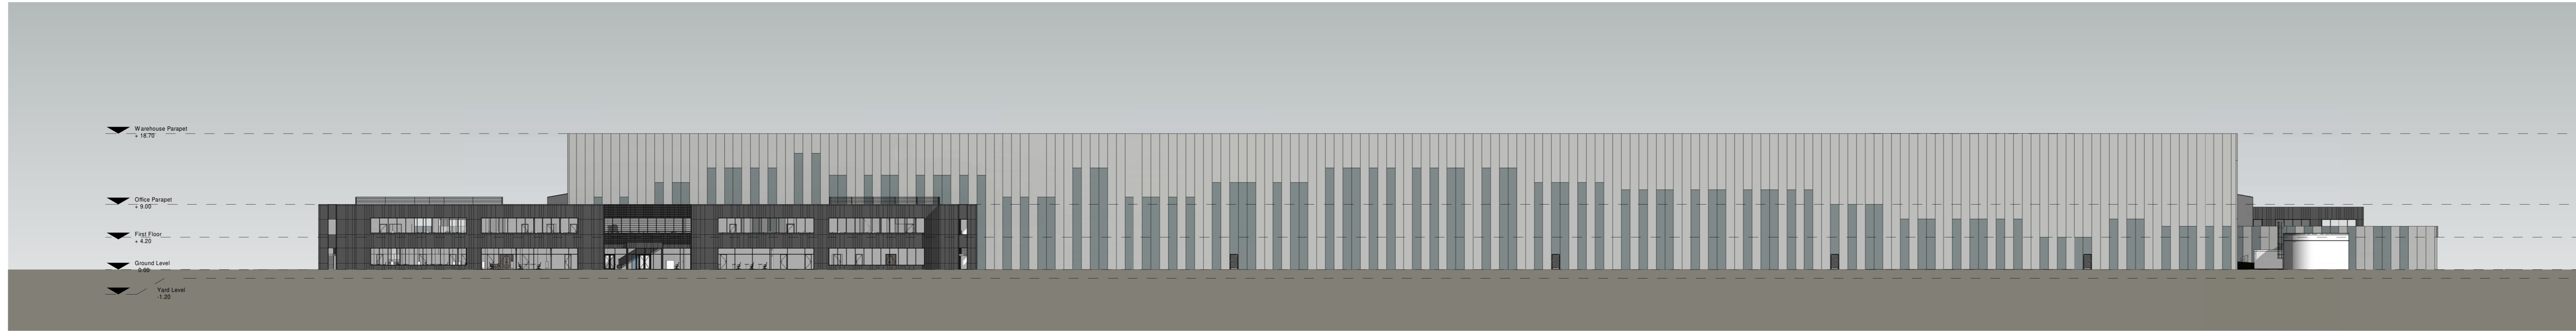

2 North Elevation
1 : 450

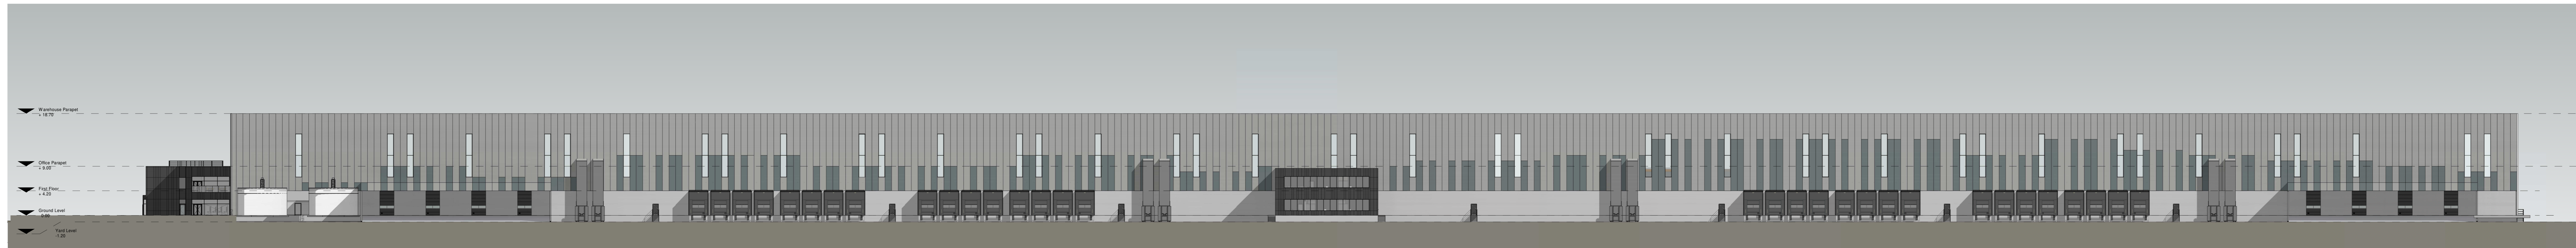

3 West Elevation
1 : 450

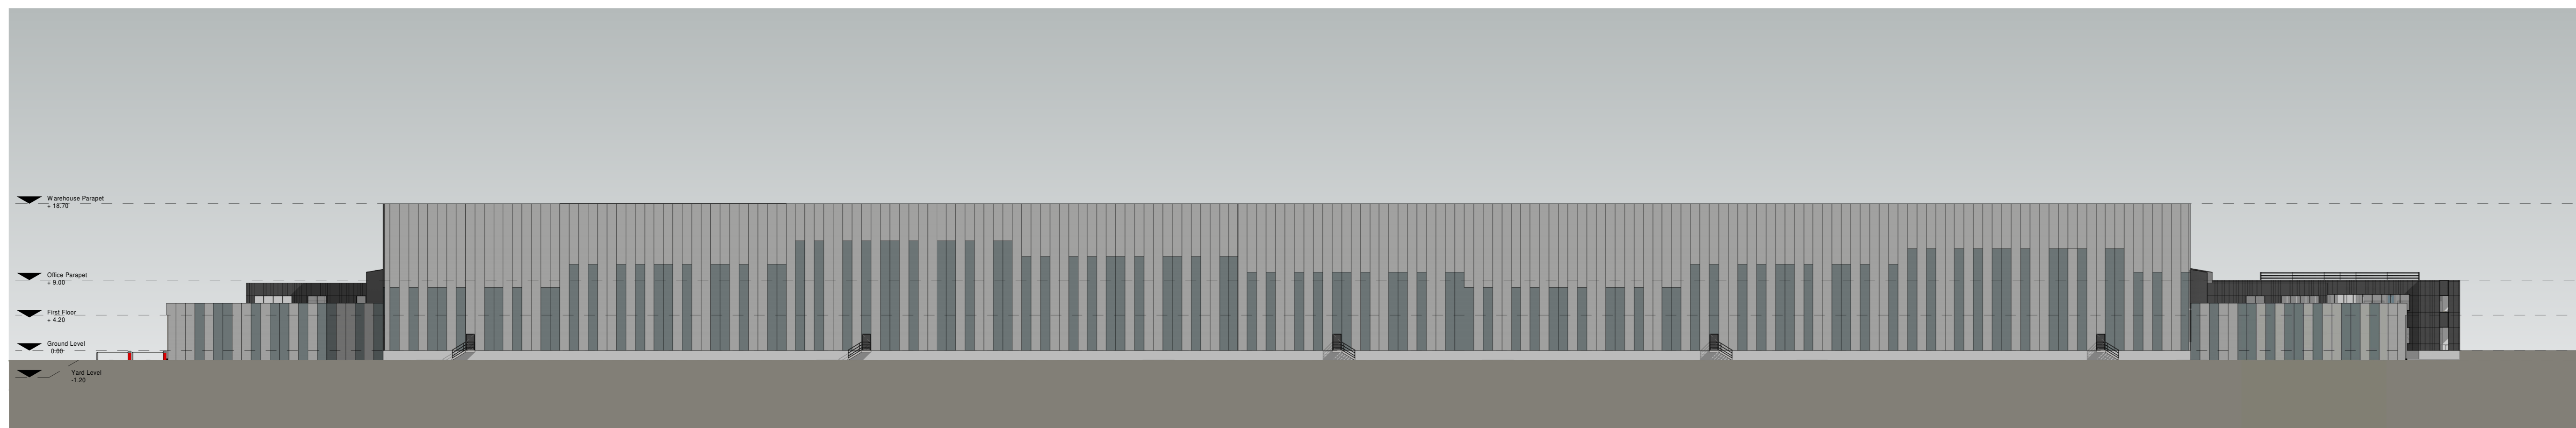

4 South Elevation
1 : 450



Architects + Masterplanners

Waterfront House
2a Smith Way
Grove Park
Enderby
Leicester LE19 1SX

t: +44 (0)116 247 0557

www.stephengeorge.co.uk

Thrapston
A605
Unit 1

Drawing Name:
Elevations

Drawing Stage: **PLANNING**

Status: **04**

SGP File Ref: 19-282-801-ZZ-M3-A-300004

19-282-15112021-AZ-WHS-1-450-A9-A

SGP Project No. Date. Scale. Unit. Size. Rev.

Drawing Number:
19-282-SGP-01-ZZ-DR-A-131300
Project Code. Stage. Version. Unit. Size. Rev.