Application Boundary

Infrastructure Zone

Primary Access


For detailed highways information please refer to separate drawings

For illustrative purposes

Area of Full Planning Application

Area of Outline Planning Application

Construction/Emergency access

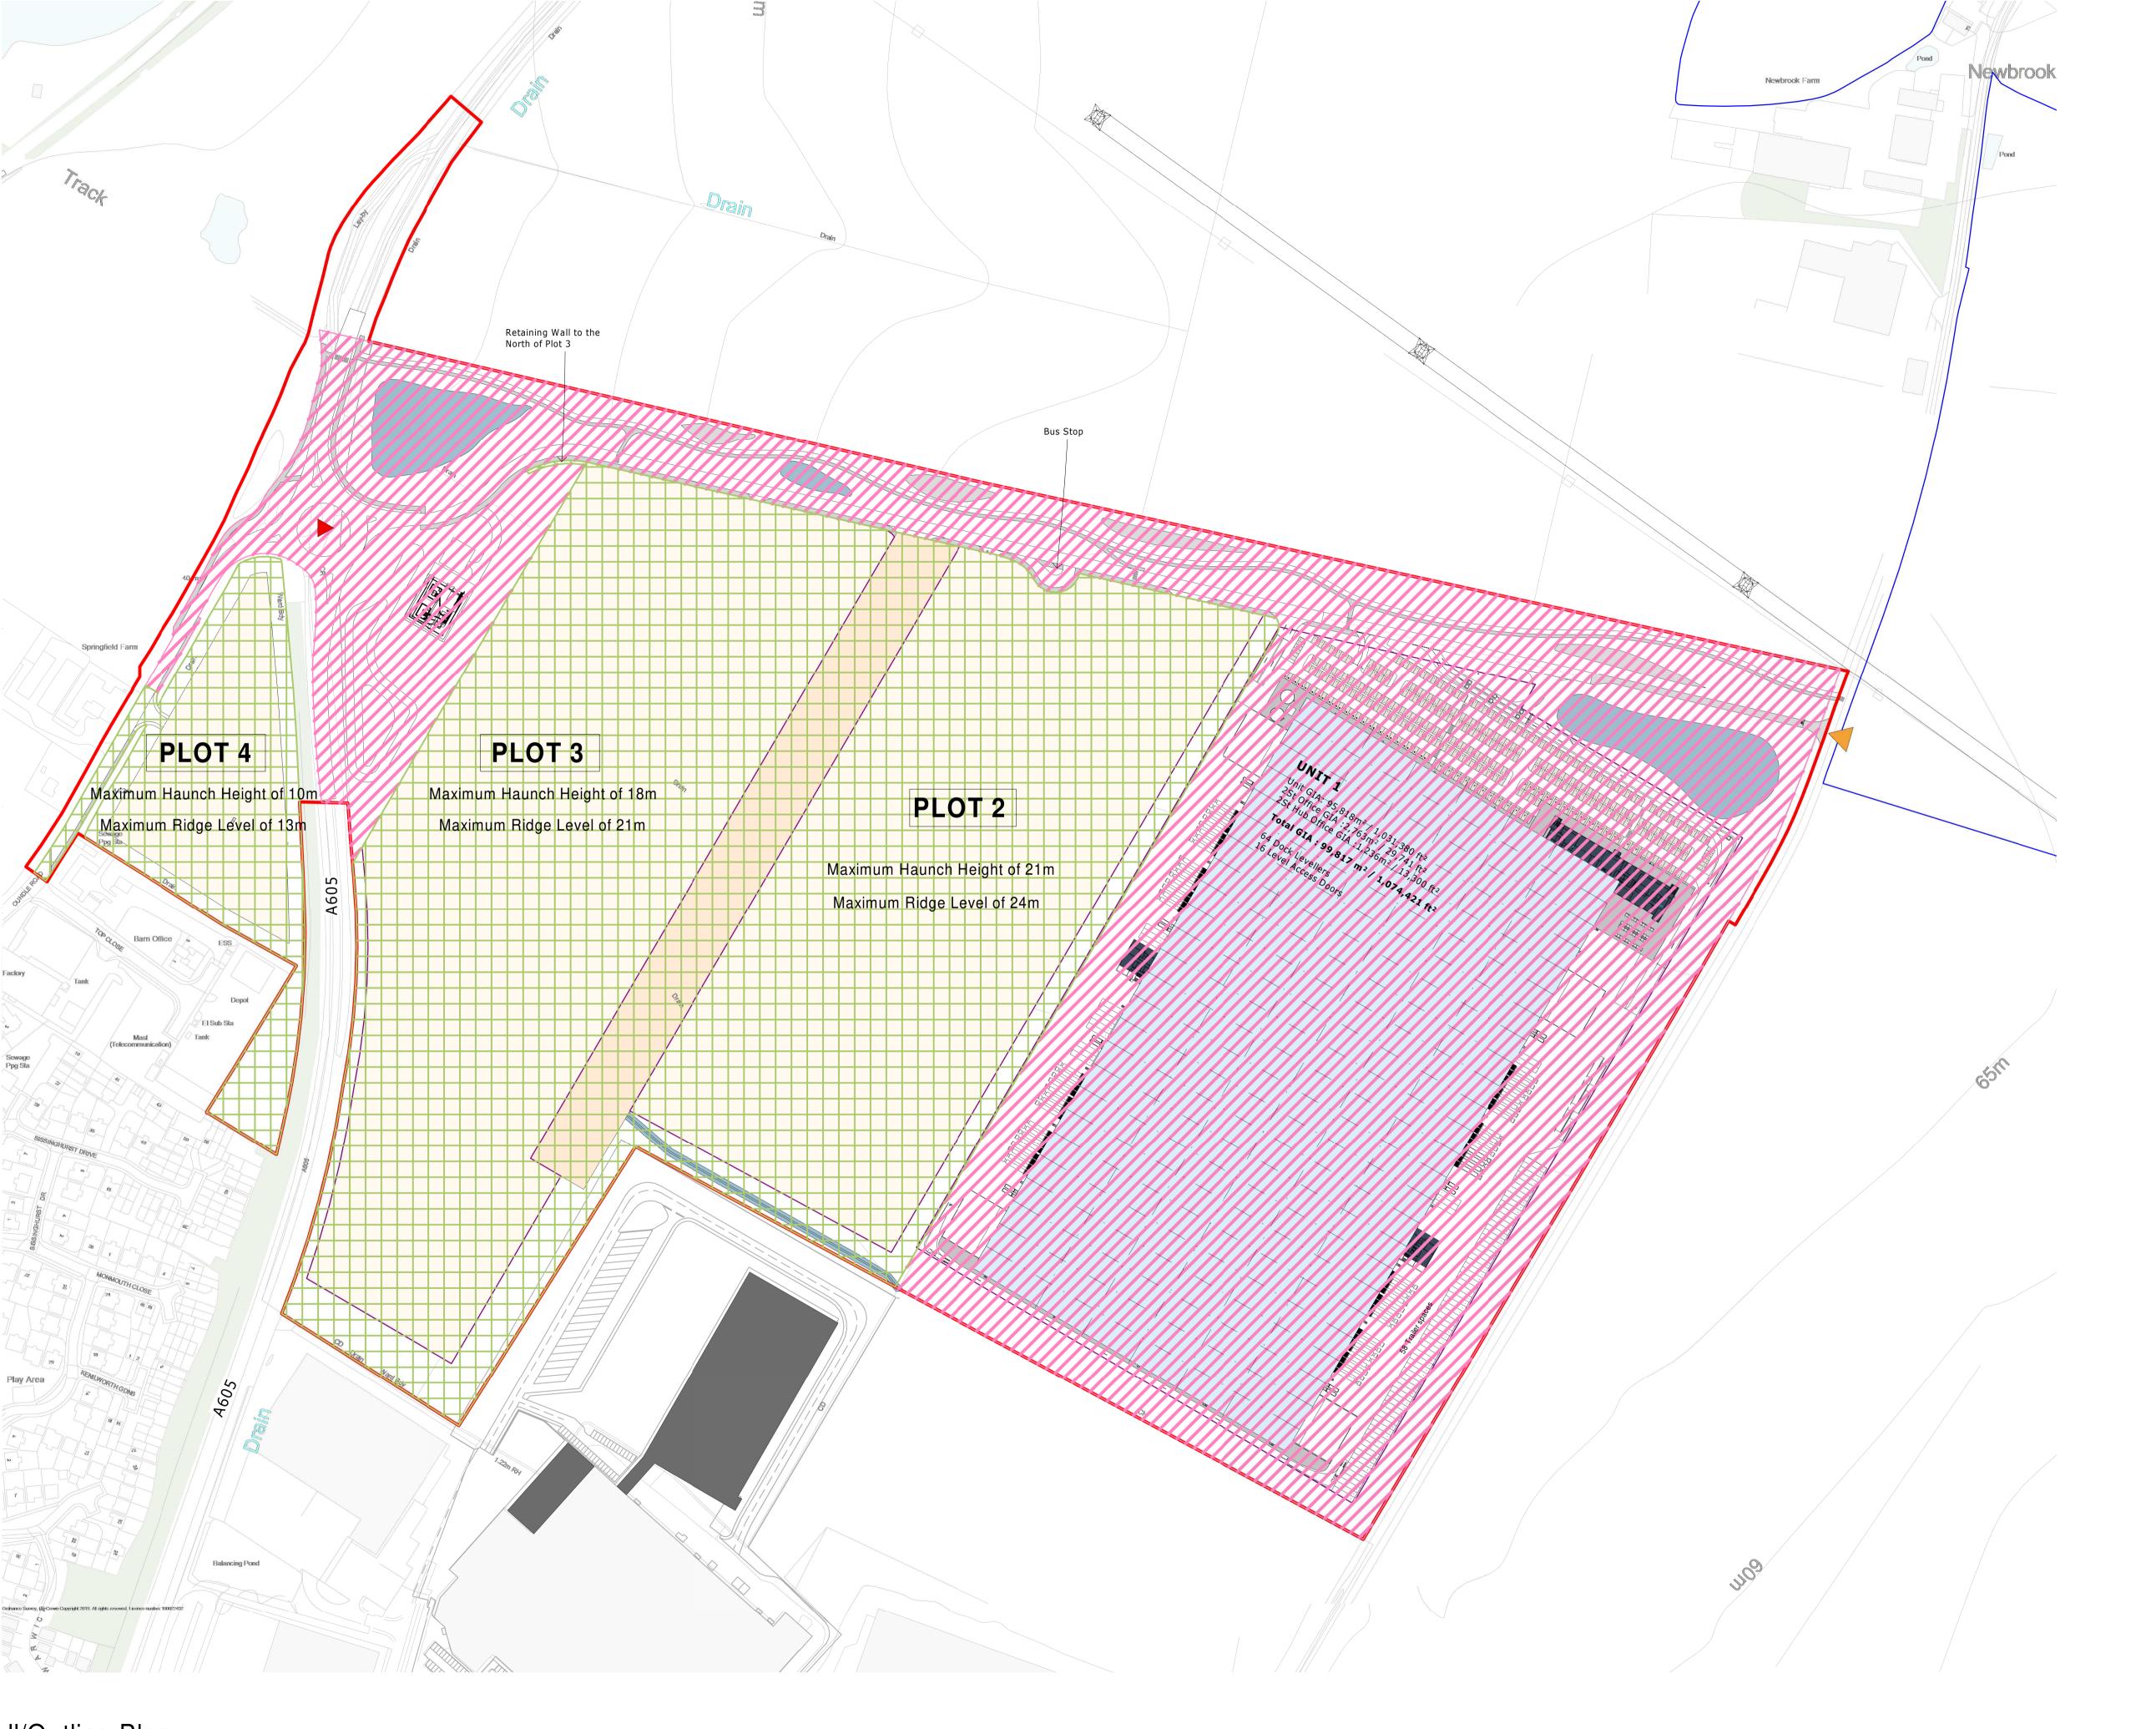

1 Full/Outline Plan
1:2000

19-282 - SGP - XX - XX - DR - A - 131101

Project Code Originator Volume Level Type Role Number

19-282 22/02/2022 AZ MMS As @A1

Architects + Masterplanners

Waterfront House 2a Smith Way Grove Park

Leicester LE19 1SX

Thrapston, A605

Drawing Name:
Full/Outline Plan

Suitability:

Drawing Stage: PLANNING

SGP File Ref: 19-282-M012

t: +44 (0)116 247 0557

www.stephengeorge.co.uk

Enderby